


\* Deck tight and plywood base must be offset to allow water to run around penetration, rather than water sitting in behind the penetration and against the lap.  
 \* Slate aggregate must be removed where overlap occurs.

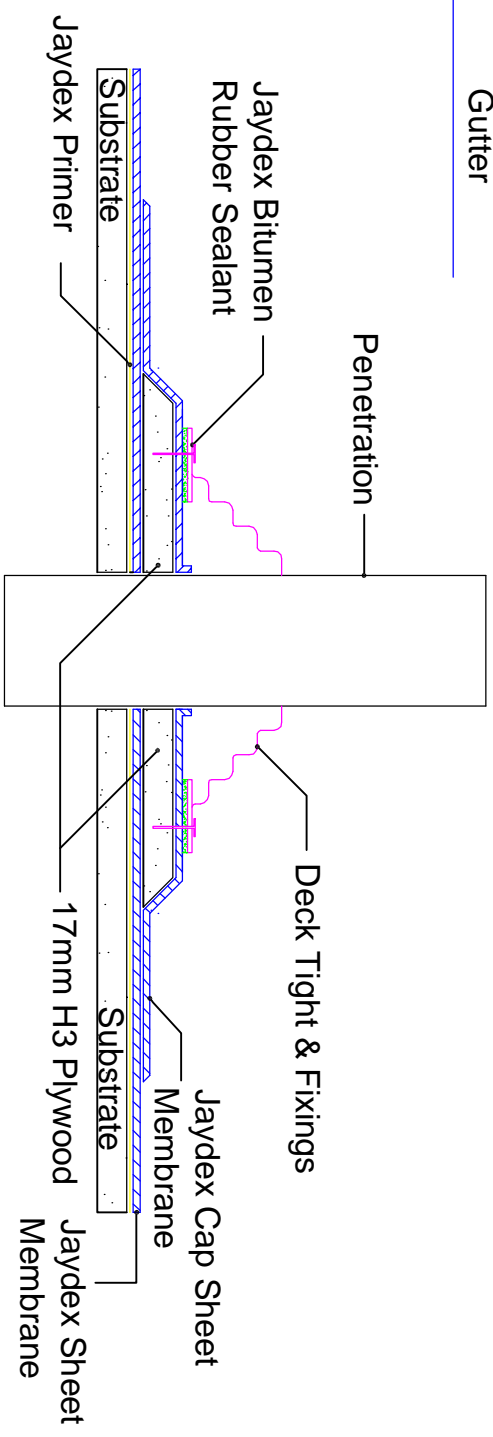

Scale: 1:50

**Disclaimer**  
 The detailed drawings as outlined are based on our experience and application procedures and represent the latest information available. No responsibility is taken for uses to which this information may be put, but we advise that where the application is in complete conformity with the appropriate specification a warranty may be available.

We reserve the right to alter or up date the information parameter at anytime without prior notice.

\*Copy right



UNIT 3c-3, MARKEN PLACE,  
 GLENFIELD, AUCKLAND  
 P.O. Box 100 000  
 NORTHSHORE MAIL CENTRE

PHONE Bus: (09) 444-1751  
 FAX (09) 444-0132  
 E-MAIL jaydex@xtra.co.nz  
 sales@jaydex.com

<b>ROOF</b>	<b>PENETRATION</b>
Single Sheet Torch-On Membrane System	
Mineral Chipped Surface Finish	
RF/01/SS/MC	Date: 06/06 Drawn: SE