


* Deck tight and plywood base must be offset to allow water to run around penetration, rather than water sitting in behind the penetration and against the lap.

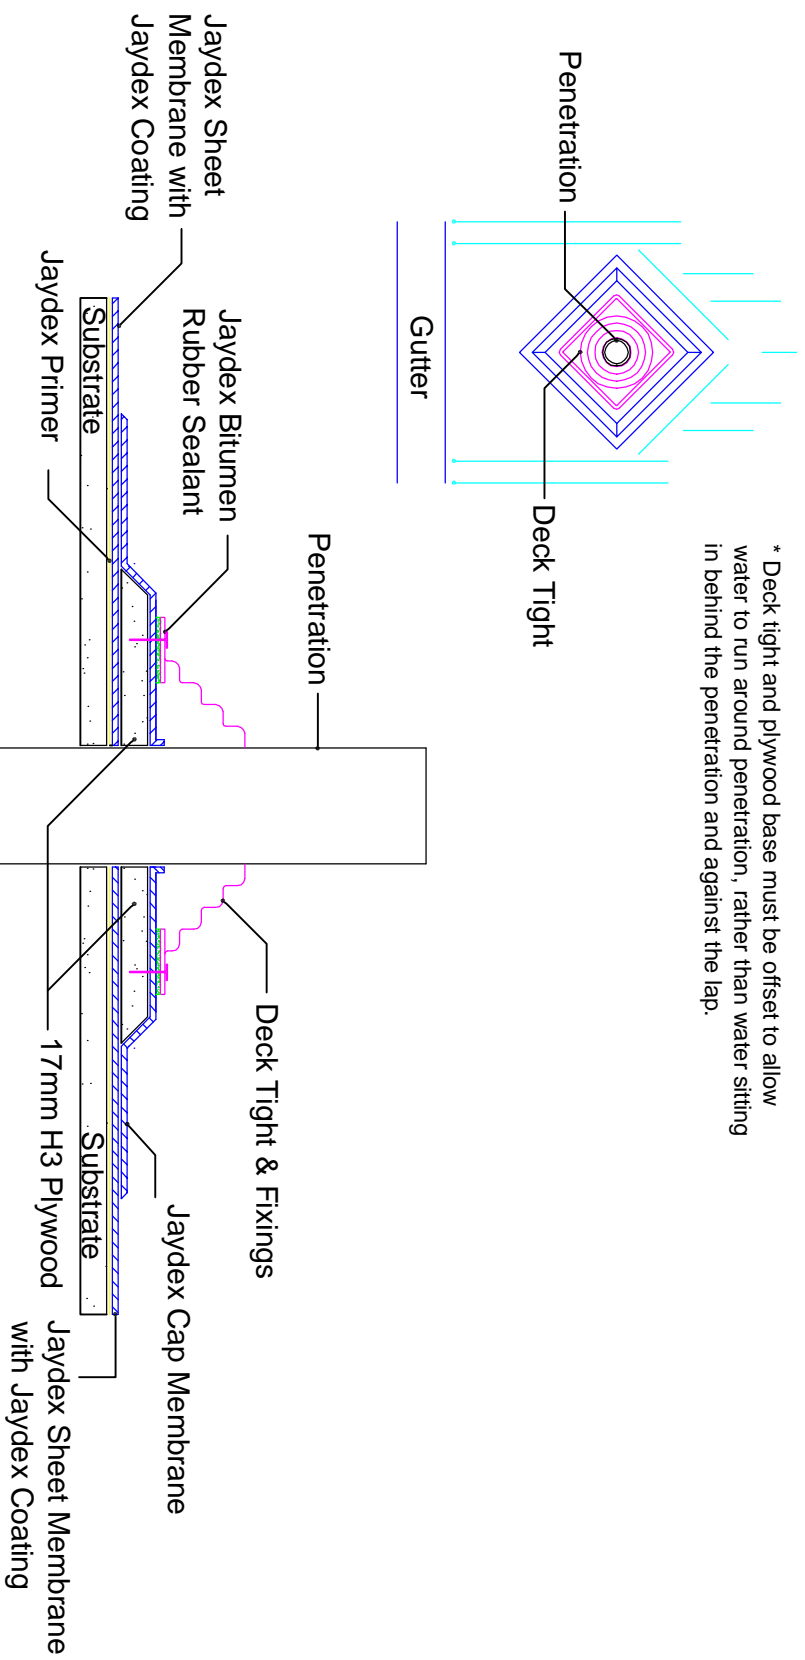

Scale: 1:50

Disclaimer
The detailed drawings as outlined are based on our experience and application procedures and represent the latest information available. No responsibility is taken for uses to which this information may be put, but we advise that where the application is in complete conformity with the appropriate specification a warranty may be available.

We reserve the right to alter or up date the information parameter at anytime without prior notice.

*Copy/right



UNIT 3c-3, MARKEN PLACE,
GLENFIELD, AUCKLAND
P.O. Box 100 000
NORTHSHORE MAIL CENTRE

PHONE Bus: (09) 444-1751
FAX (09) 444-0132
E-MAIL jaydex@xtra.co.nz
sales@jaydex.com

ROOF

PENETRATION

Single Sheet Torch-On Membrane System

Coated Plain Surface Finish

RF/01/SS/CP

Date: 06/06 Drawn: SE