

Jaydex Adaptor or Rainwater Head

Jaydex Cap Sheet Membrane

Jaydex Proprietary Side Drain Gate

Jaydex Cap Sheet Membrane


Jaydex Side Drain Outlet

Recess in Substrate

Jaydex Base Sheet Membrane

Substrate

Down Pipe

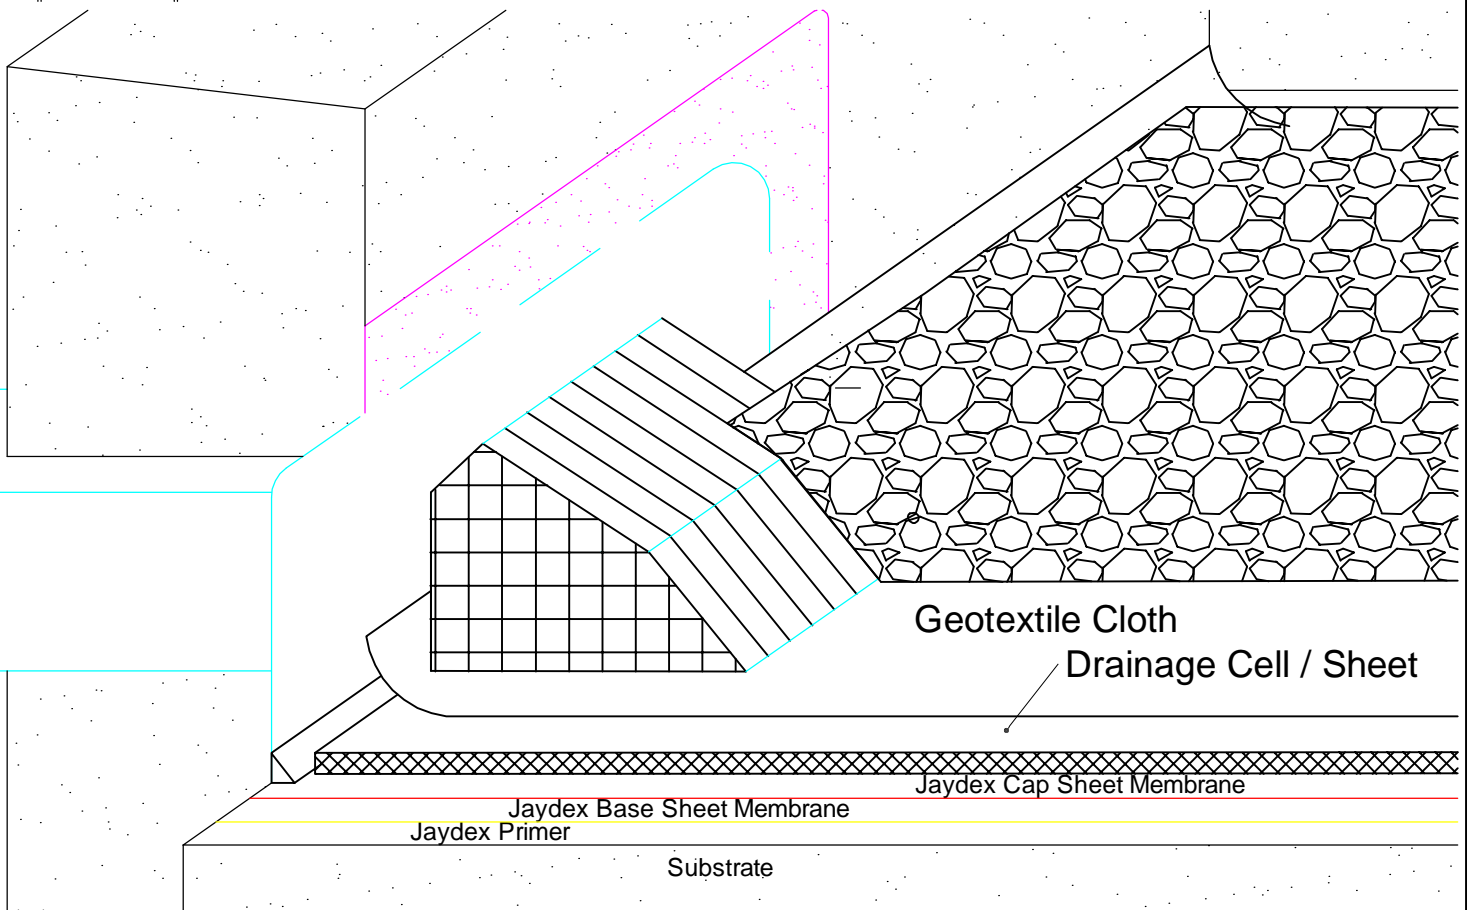

ROOF

SIDE DRAIN OUTLET


Double Sheet Torch-On Membrane System

Stone / Aggregate Overlay Finish

RF/03/DS/ST

Date: 06/06 Drawn: SB

**JAYDEX**  
INTERNATIONAL · LIMITED

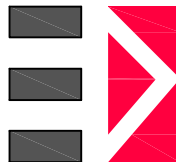

UNIT 3c-3 MARKEN PLACE,  
GLENFIELD, AUCKLAND

PHONE Bus. (09) 444-1751  
FAX (09) 444-0132

E-MAIL jaydex@xtra.co.nz  
sales@jaydex.com

Disclaimer

The detailed drawings as outlined are based on our experience and application procedures and represent the latest information available. No responsibility is taken for uses to which this information may be put, but we advise that where the application is in complete conformity with the appropriate specification a warranty maybe available.

We reserve the right to alter or up date the information parameter at anytime without prior notice. \*Copyright