

Jaydex Adaptor or Rainwater Head

Jaydex Cap Sheet Membrane

*Jaydex base sheet membrane to be torched into recess. Cut hole in base sheet for side drain, then base sheet is torched and side drain pushed into molten bitumen and left to cool. Jaydex cap sheet membrane is then torched over side drain, then hole cut in side drain to let water exit.

Jaydex Side Drain


Jaydex Base Sheet Membrane

Recess in Substrate

Jaydex Base Sheet Membrane in Recess

Substrate

Down Pipe

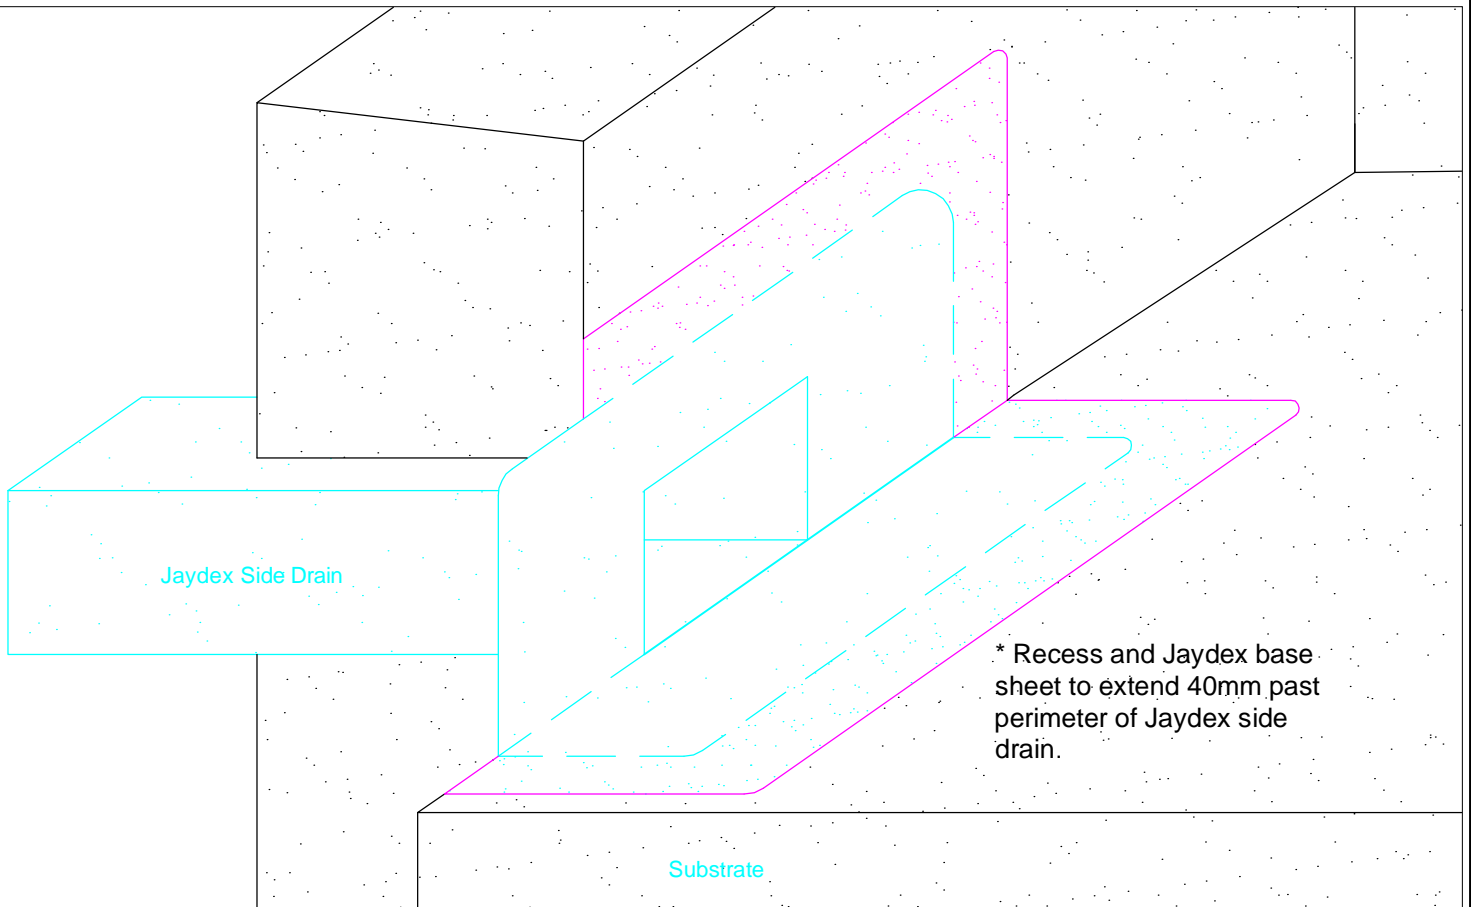

* Recess and Jaydex base sheet to extend 40mm past perimeter of Jaydex side drain.

ROOF

SIDE DRAIN OUTLET


Double Sheet Torch-On Membrane System

Mineral Chipped Surface Finish

RF/03/DS/MC

Date: 06/06 Drawn: SB

JAYDEX
INTERNATIONAL · LIMITED

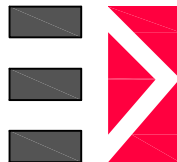

UNIT 3c-3 MARKEN PLACE,
GLENFIELD, AUCKLAND

PHONE Bus. (09) 444-1751
FAX (09) 444-0132

E-MAIL jaydex@xtra.co.nz
sales@jaydex.com

Disclaimer

The detailed drawings as outlined are based on our experience and application procedures and represent the latest information available. No responsibility is taken for uses to which this information may be put, but we advise that where the application is in complete conformity with the appropriate specification a warranty maybe available.

We reserve the right to alter or up date the information parameter at anytime without prior notice. *Copyright