


Valley Centreline

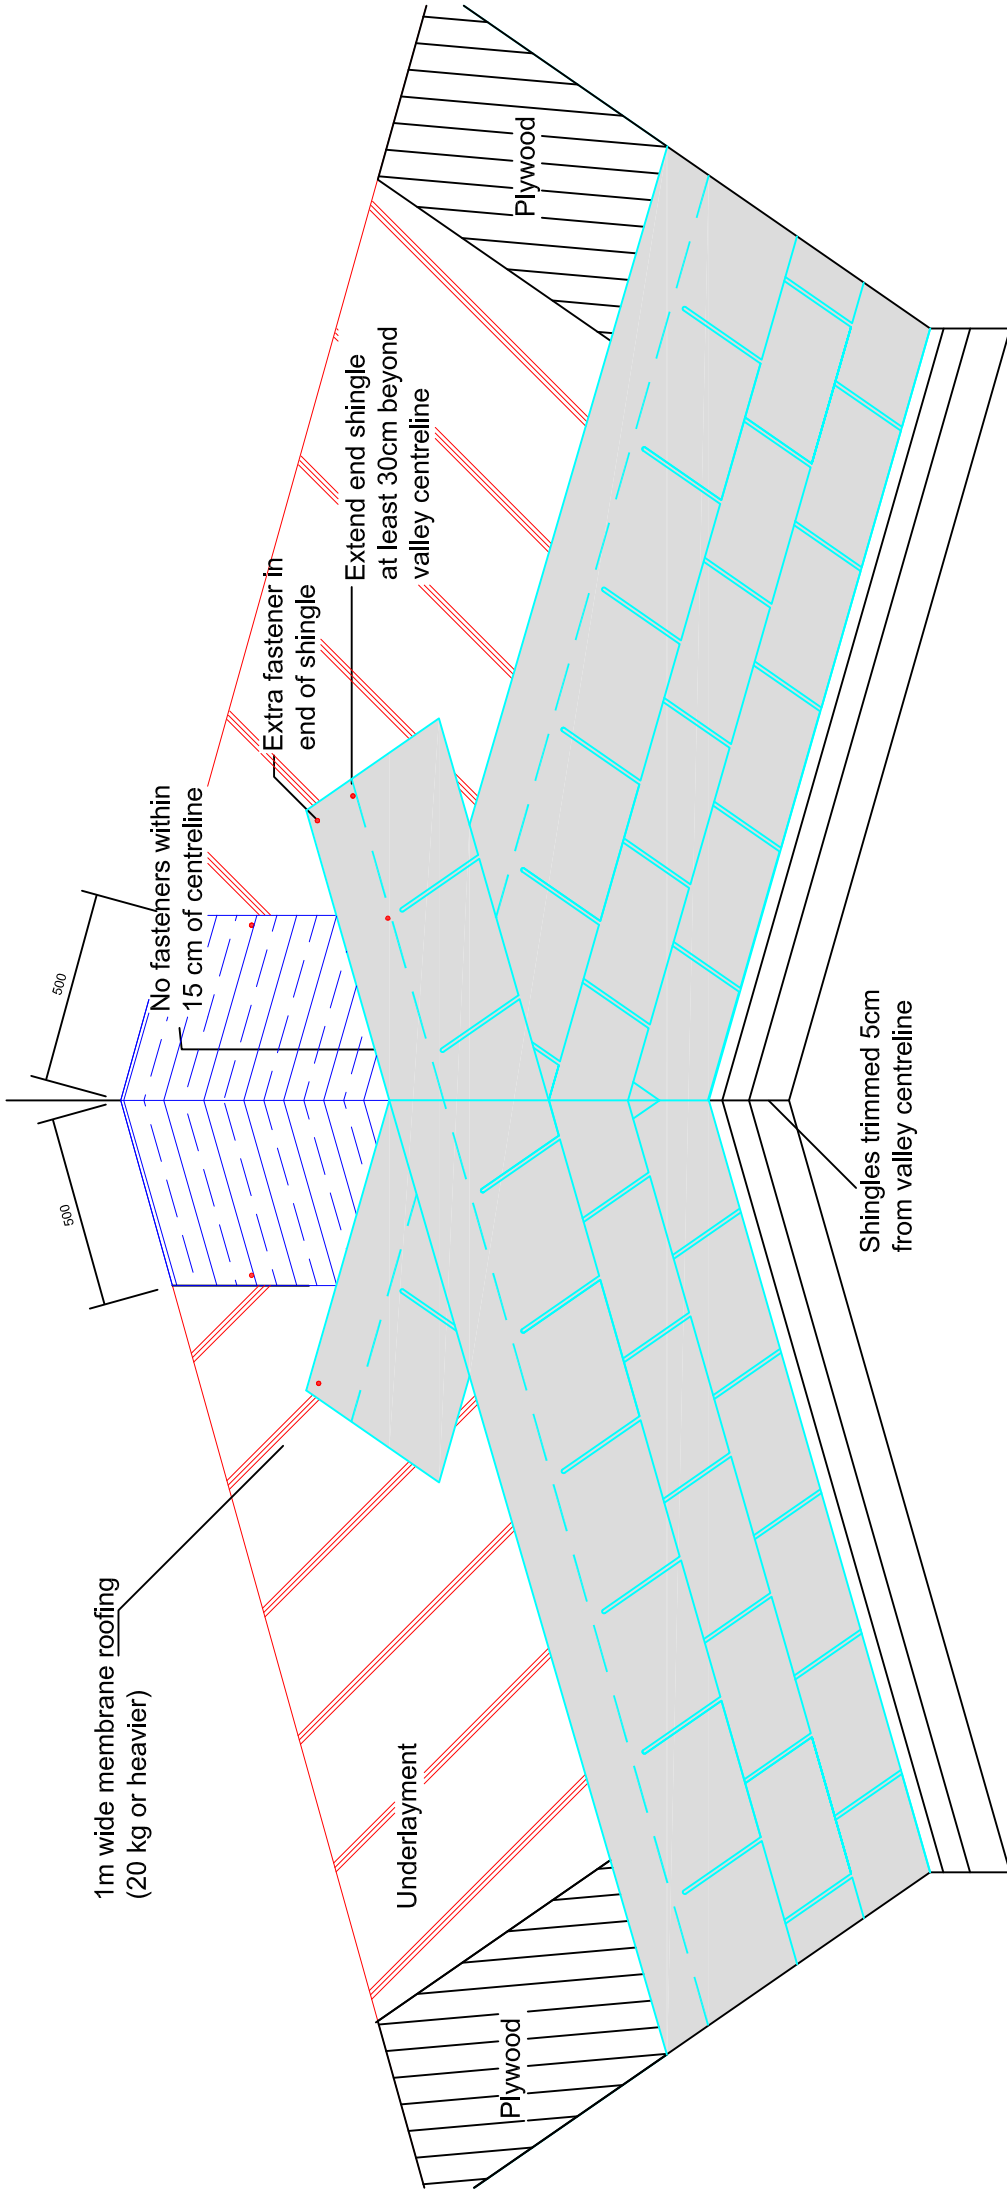

Disclaimer

The detailed drawings are outlined as based on our experience and application procedures and represent the latest information available. No responsibility is taken for uses to which this information may be put, but we advise that where the application is in complete conformity with the appropriate specification a warranty may be available.

We reserve the right to alter or up date the information parameter at anytime without prior notice.

*Copyright



UNIT 3c-3 MARKEN PLACE,
GLENFIELD, AUCKLAND
P.O Box 100 000
NORTHSHORE MAIL CENTRE

PHONE Bus. (09) 444-1751
FAX (09) 444-0132
E-MAIL jaydex@xtra.co.nz
sales@jaydex.com

ROOF	VALLEY TRANSITION
Asphalt Shingle Roof Tile System	
Mineral Chipped Surface Finish	
RF/23/AS/MC	Date: 06/06 Drawn: SB