


*100mm min from the finished deck / roof height
to the top of the finished internal floor level

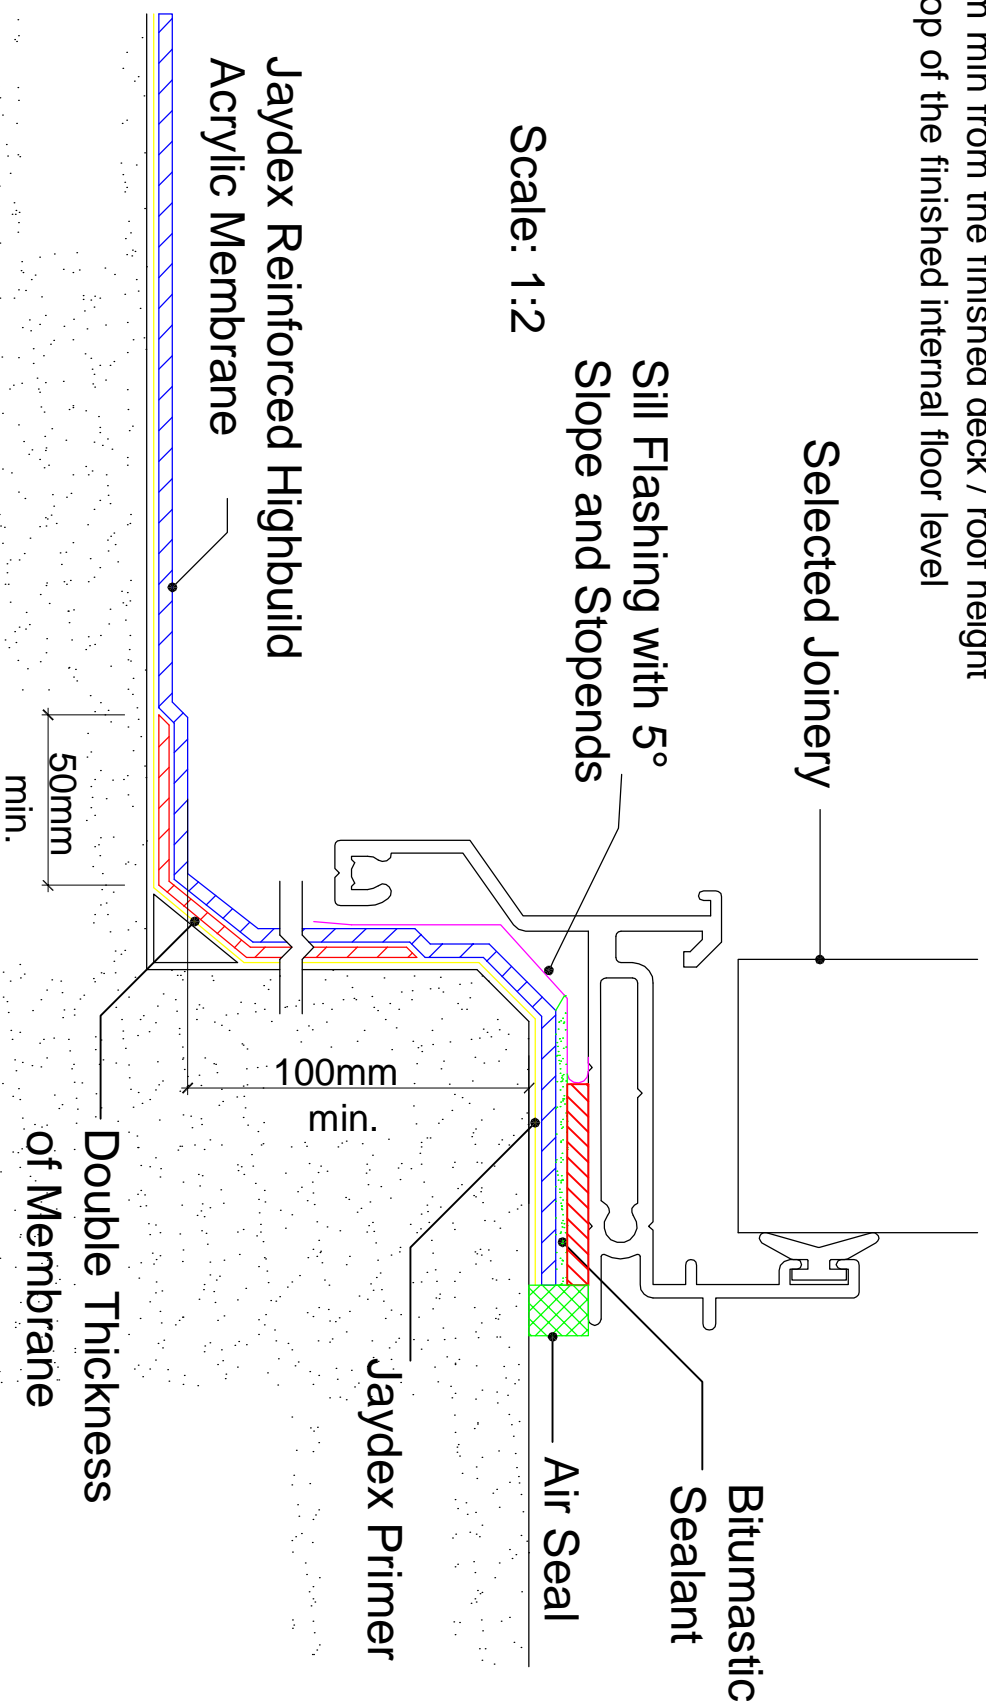

Scale: 1:2

Disclaimer
The detailed drawings as outlined are based on our experience and application procedures and represent the latest information available. No responsibility is taken for uses to which this information may be put, but we advise that where the application is in complete conformity with the appropriate specification a warranty may be available.

We reserve the right to alter or up date the information parameter at anytime without prior notice.

*Copyright



UNIT 3c-3 MARKEN PLACE,
GLENFIELD, AUCKLAND

P.O Box 100 000
NORTHSHORE MAIL CENTRE

PHONE Bus: (09) 444-1751
FAX (09) 444-0132

E-MAIL jaydex@xtra.co.nz
sales@jaydex.com

DECK

DOOR SILL TRANSITION

Reinforced Highbuild Acrylic Membrane System

Sealed Acrylic Surface Finish

DK/18/HA/SA

Date: 06/06 Drawn: SE