


\*100mm min from the finished deck substrate height to the top of the finished internal floor level.

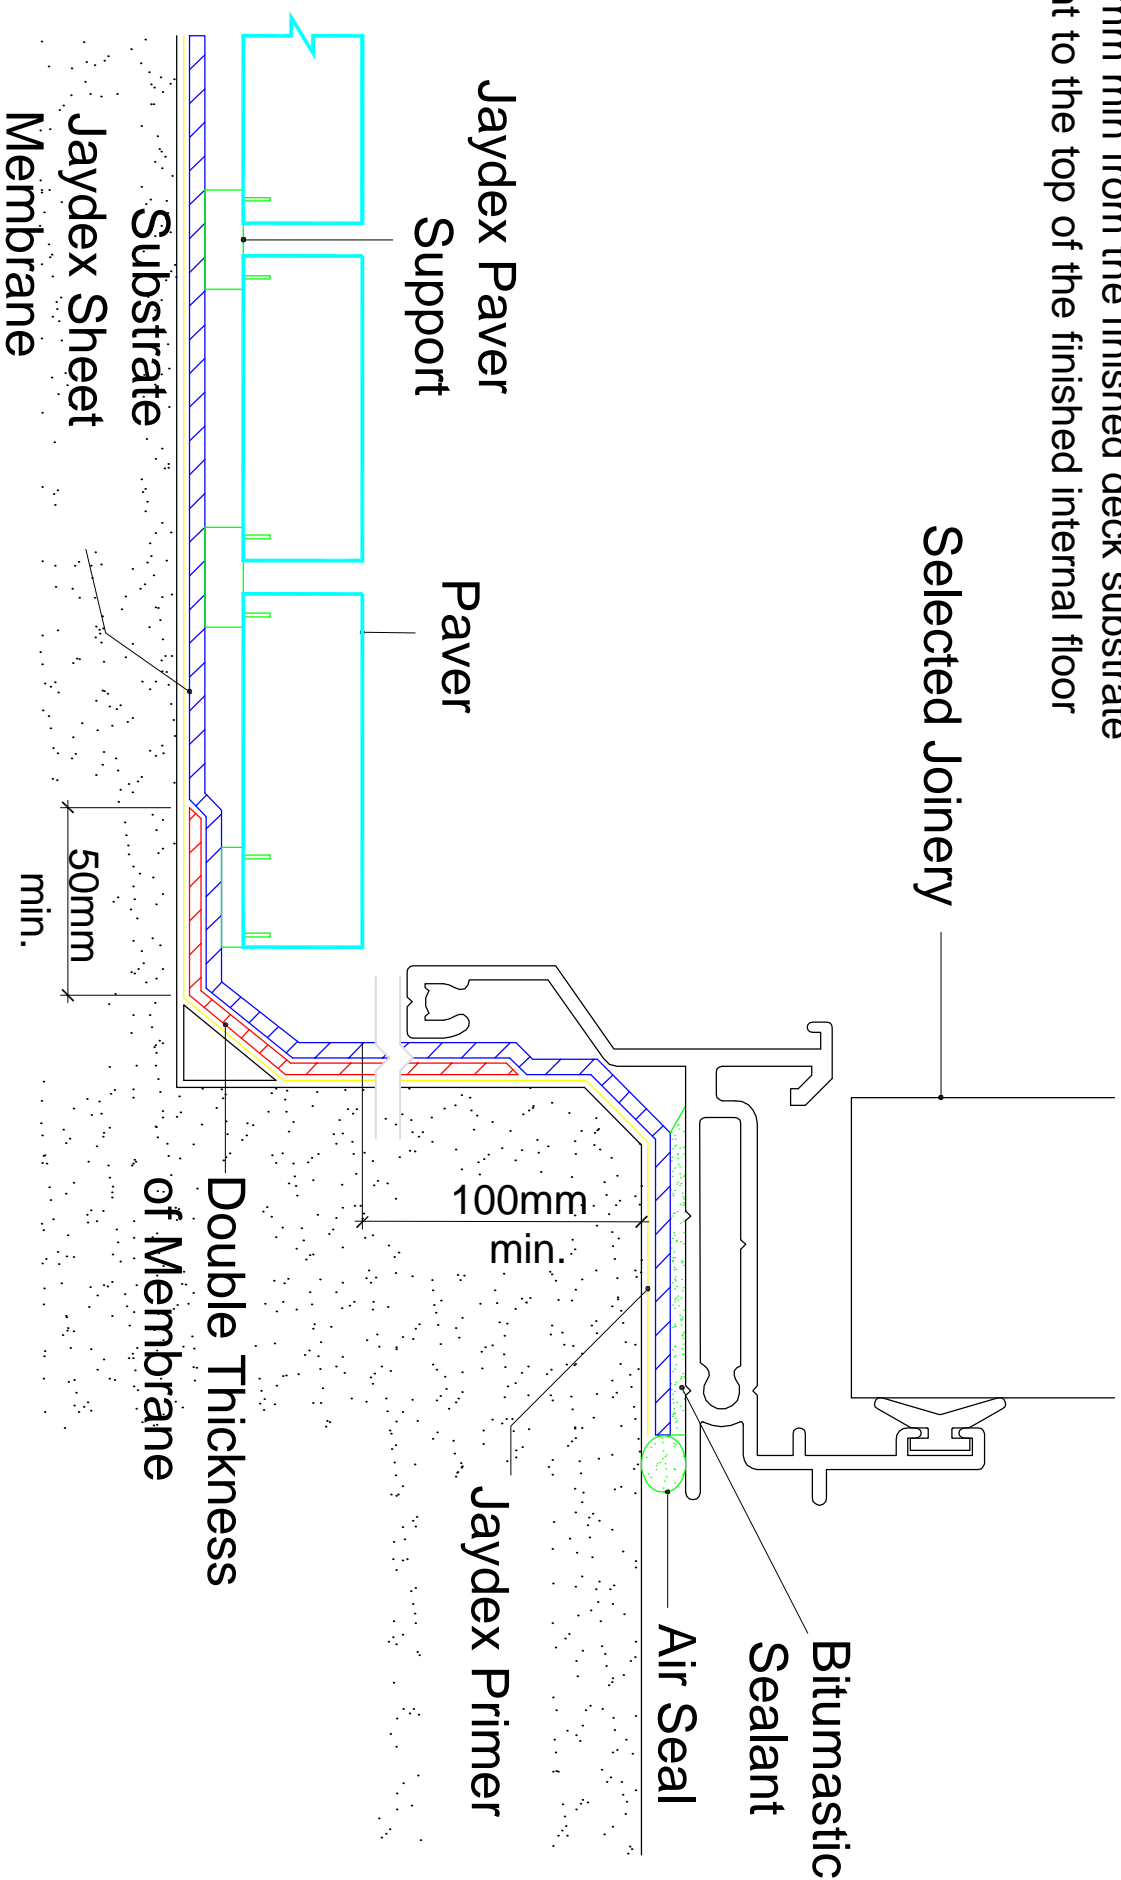

**Disclaimer**

The detailed drawings as outlined are based on our experience and application procedures and represent the latest information available. No responsibility is taken for uses to which this information may be put, but we advise that where the application is in complete conformity with the appropriate specification a warranty may be available.

We reserve the right to alter or up date the information parameter at anytime without prior notice.

\*Copyright



UNIT 3c-3 MARKEN PLACE,  
GLENFIELD, AUCKLAND

P.O Box 100 000  
NORTHSHORE MAIL CENTRE

PHONE Bus. (09) 444-1751  
FAX (09) 444-0132

E-MAIL jaydex@xtra.co.nz  
sales@jaydex.com

**DECK** **DOOR SILL TRANSITION**

Single Sheet Torch-On Membrane System

Concrete Paver Overlay Barrier

DK/18/SS/PV

Date: 06/06 Drawn: SB