


Anti Root Matting over Drainage Cell

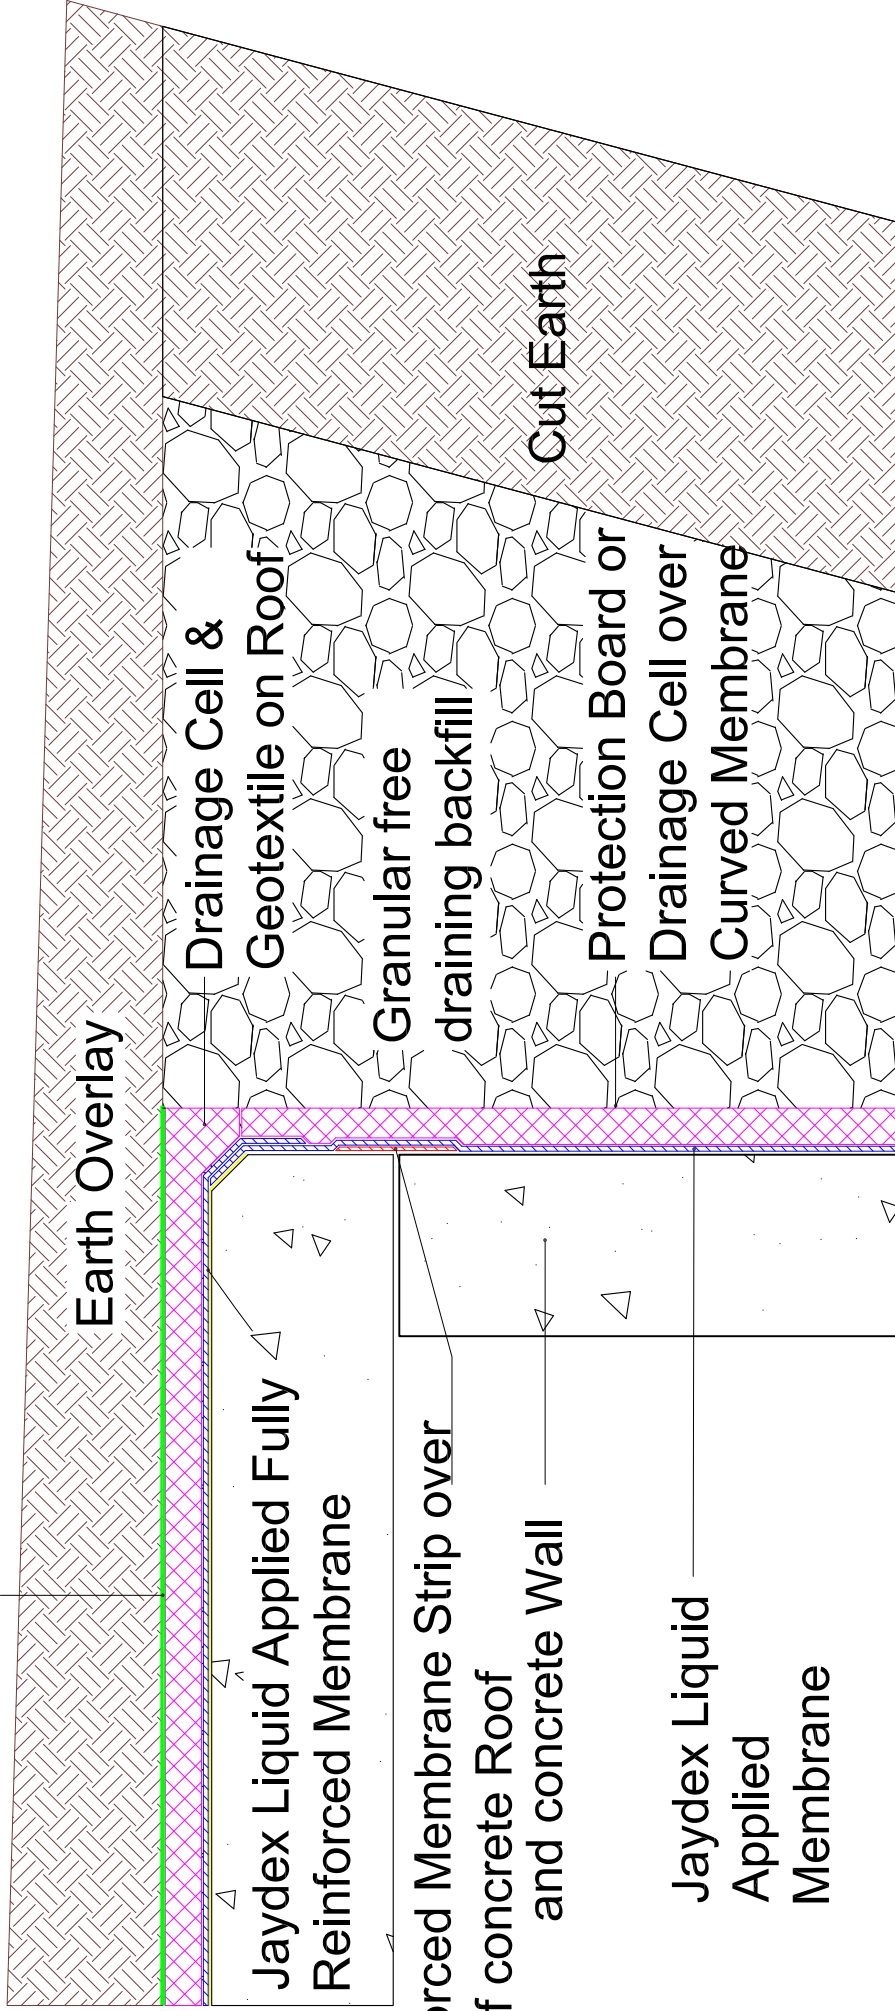

Reinforced Membrane Strip over
Join of concrete Roof
and concrete Wall

Jaydex Liquid
Applied
Membrane



UNIT 3c-3 MARKEN PLACE,
GLENFIELD, AUCKLAND
P.O Box 100 000
NORTHSHORE MAIL CENTRE

Disclaimer
The detailed drawings as outlined are based on our experience and application procedures and represent the latest information available. No responsibility is taken for uses to which this information may be put, but we advise that where the application is in complete conformity with the appropriate specification a warranty may be available.

We reserve the right to alter or update the information parameter at anytime without prior notice.

*Copyright

BELOW GROUND **ROOF / WALL
TRANSITION**

Rubberised Bituminous Emulsion Membrane System

Sheet / Cell Overlay Barrier

BG/33/BR/SC

Date: 06/06 Drawn: SB